

**AIR, NOISE AND VIBRATION
MONTHLY MONITORING REPORT
Number 001**

Prepared By:

DDC. Project ID:	BBJ K-DSS	Period Start: 03/01/23 End 03/31/23
Project Name:	NYC Borough Based Jails System – Brooklyn Dismantle and Swing Space Project	
DDC Pin No.:	8502020CR0043P	

1) Community Air Monitoring Monthly Status Summary

TWA – Time Weighted Average
ug/m³- micrograms per cubic meter

Number of Workdays in a Month	Number of Air Monitoring Days in a Month	Number of Days with Dust Concentrations above Action Concentrations by Month (100 ug/m ³ 15-minute TWA)	Comments
21	31	0	No mitigation actions were required

Community Air Monitoring Excursions and Corrective Actions

Action Concentration = 100 ug/m³ 15 minute TWA above background concentration
Stop Work Concentration = 150 ug/m³ 15 minute TWA above background concentration

Date: Time	Maximum Dust Reading Before Corrective Action 15 Minute TWA (ug/m ³)	Maximum Dust Reading After Corrective Action 15 Minute TWA (ug/m ³)	Corrective Action
None to Date	No Exceedance	N/A	No mitigation actions were required

Narrative Summary of Air Monitoring, Excursions and Corrective Actions:

*During the month of March 2023, air monitoring devices were in continuous operation at the project site recording construction-related levels of Particulate Matter (PM). PM10 levels **did not** surpass Daily Permissible Exposure Limits (PEL) during this month as set by federal standards for the 24-hour Time Weighted Average (TWA), or daily value and did not trigger notifications to the project management construction team or contractor specific to air quality exceedances that could potentially impact the public or on-site workers.*

The contractor, NorthStar Contracting Group, Inc. in with their environmental specialist, will implement mitigation techniques at Action Levels as well as Exceedances of Exposure Limits (15-minute TWA) to suppress construction activity effects on air quality when warranted throughout the Project work-zone.

No corrective actions or mitigations measures were required this month.

2) Community Noise Monitoring Monthly Summary

Units are weighted decibels (dBA) level

Number of Workdays in a Month	Number of Noise Monitoring Days in a Month	Number of Days with Noise Levels above Action Levels by Month	Comments
21	31	0	No mitigation actions were required

Community Noise Monitoring Excursions and Corrective Actions

Action Level = 3.00 dBA above background

Stop Work Level = 5.00 dBA above background

Date: Time	Maximum Noise Reading before Corrective Action (DBA)	Maximum Noise Reading after Corrective Action (DBA)	Corrective Action
None to Date	No Exceedance	N/A	No mitigation actions were required

Narrative Summary of Noise Monitoring, Excursions and Corrective Actions:

*During the month of March 2023, noise monitoring devices were in continuous operation at the project site recording construction-related noise levels in units of (DBA). DBA levels **did not** surpass the Noise Limits identified by Local Law 113 during this month and did not cause noise concerns for the surrounding community. There were no notification triggers to the project management team or contractor specific to noise exceedances that could potentially impact the public or on-site workers.*

The contractor, NorthStar Contracting Group, Inc. in conjunction with their environmental specialist, will implement mitigation techniques at Action Levels as well as Exceedances of Exposure Limits to suppress construction activity effects on noise when warranted throughout the Project work-zone.

No corrective actions or mitigations measures were required this month.

3) Community Vibration Monitoring Monthly Summary

Units are inches per second (in/sec)

Number of Workdays in a Month	Number of Vibration Monitoring Days in a Month	Number of Days with Vibration Levels above Action Levels by Month	Comments
21	31	0	No mitigation actions were required

Community Vibration Monitoring Excursions and Corrective Actions

Action Level = 0.50 in/s above background
Stop Work Level = 1.00 in/s above background

Date: Time	Maximum Vibration Level before Corrective Action (in/sec)	Maximum Vibration Level after Corrective Action (in/sec)	Corrective Action
None to Date	No Exceedance	N/A	No mitigation actions were required

Narrative Summary of Vibration Monitoring, Excursions and Corrective Actions:

*During the month of March 2023, vibration monitoring devices were in continuous operation at the project site recording construction-related vibration levels measured in inches per second (in/sec) or IPS. These levels **did not** surpass Daily Permissible Exposure Limits (DPEL) during this month as set by Action Levels = 0.5 in/sec above backgrounds and Stop Work Levels = 1.0 in/sec above backgrounds, had no recordings that trigger notifications to the project management team or contractor specific to vibration exceedances that could potentially impact building structures adjacent to the project site.*


The contractor, NorthStar Contracting Group, Inc. in conjunction with their environmental specialist, will implement mitigation techniques at Action Levels as well as Exceedances to suppress construction activity effects that causes vibration when warranted throughout the Project work-zone.

No corrective actions or mitigations measures were required this month.

ATTACHMENTS:

- 1 – Map of monitoring station/locations
- 2 – Data Plots (Please add title to all the graphs)
- 3 – Baseline Reference



Map of Monitoring Locations:

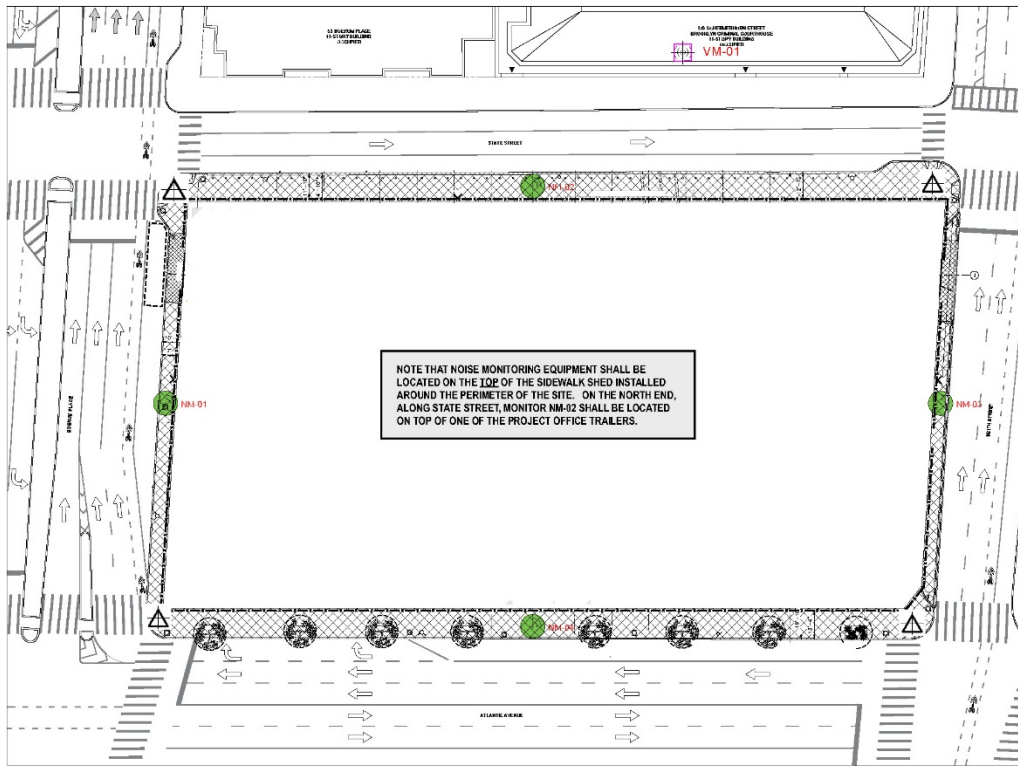



PROJECT NO.
PROJECT NAME
PROJECT LOCATION
CLIENT
DESIGNED BY
CHECKED BY
DATE
PROJECT INFORMATION
272 ATLANTIC AVE. BROOKLYN
10014
DATE
SCALE
SHEET NO.
SHEET TOTAL

LEGEND
 Vibration Monitor (VM)
 Air Monitoring Station (AM)
 Noise Monitoring Station (NM)



Vibration Monitor – VM-01 – March 2023:

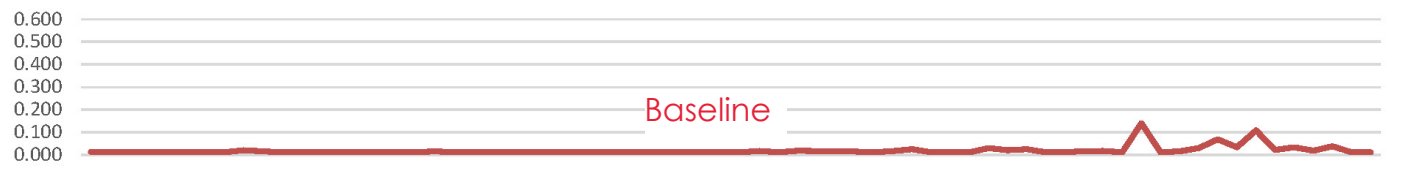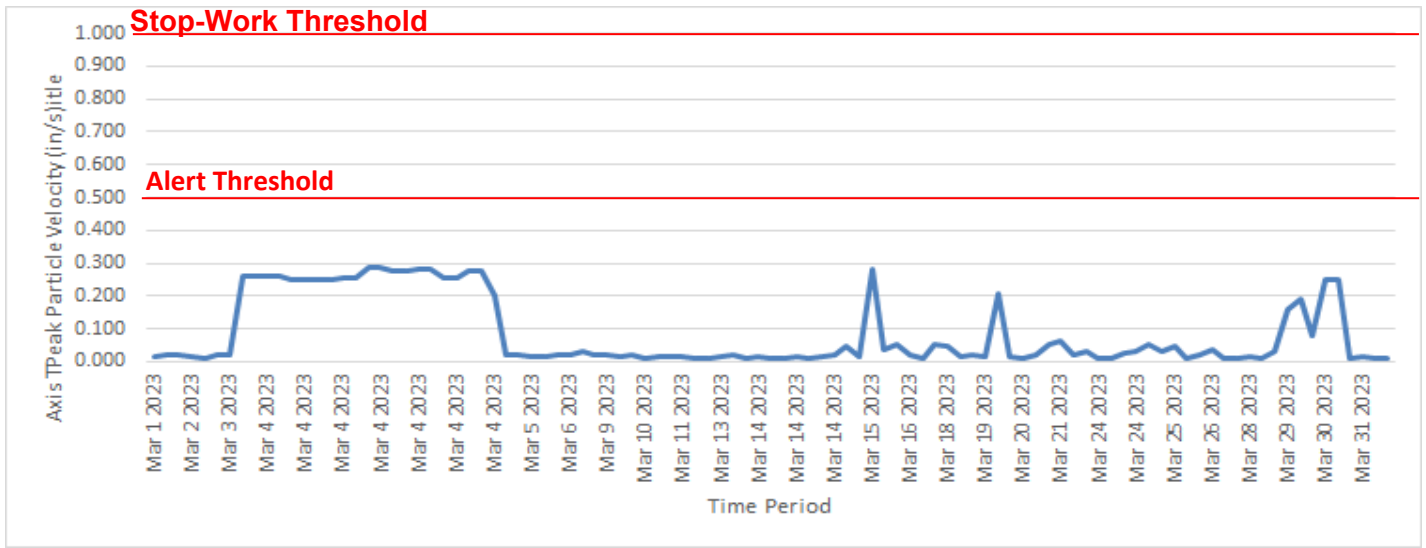



Noise Monitoring Unit #1492 - (Smith Street) – March 2023:

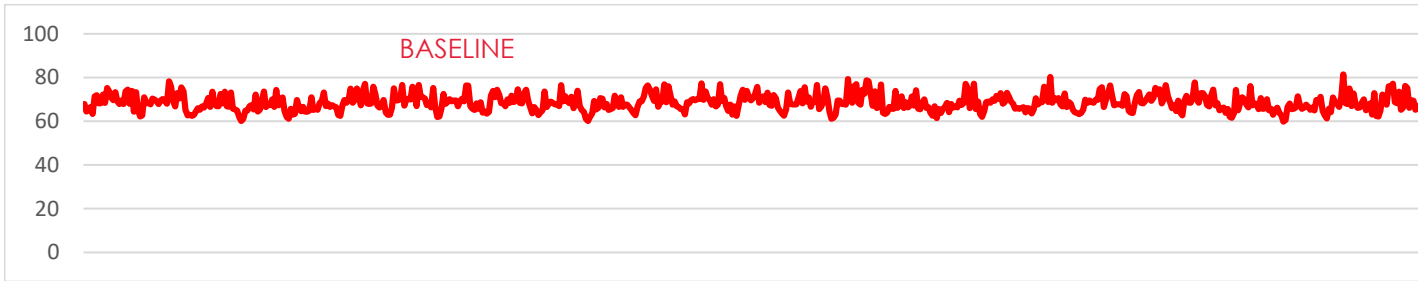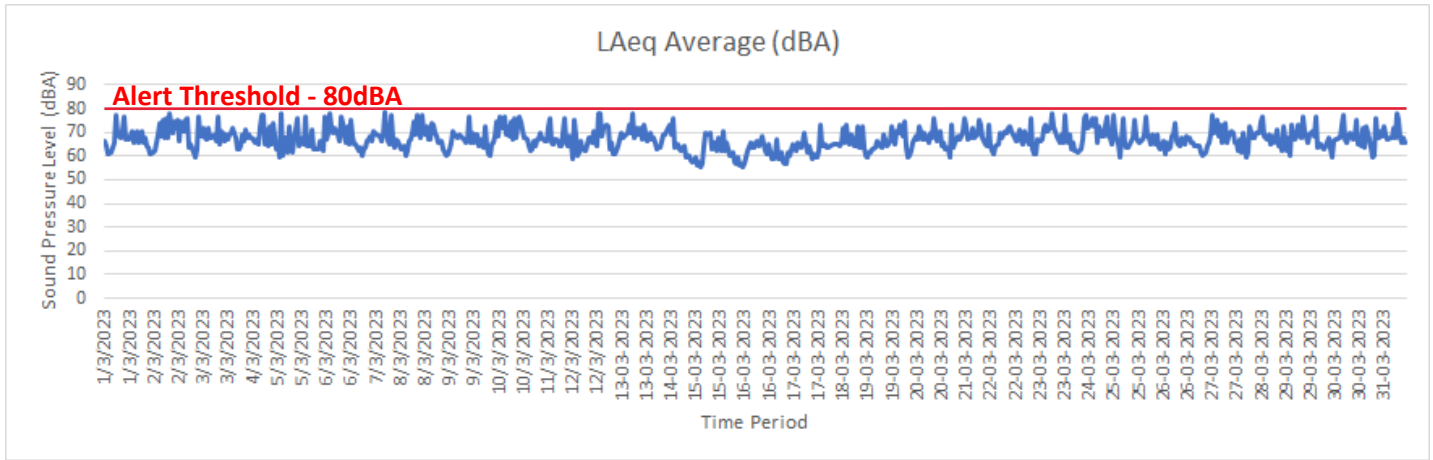



Noise Monitoring Unit #1493 - (Boerum Street) – March 2023:

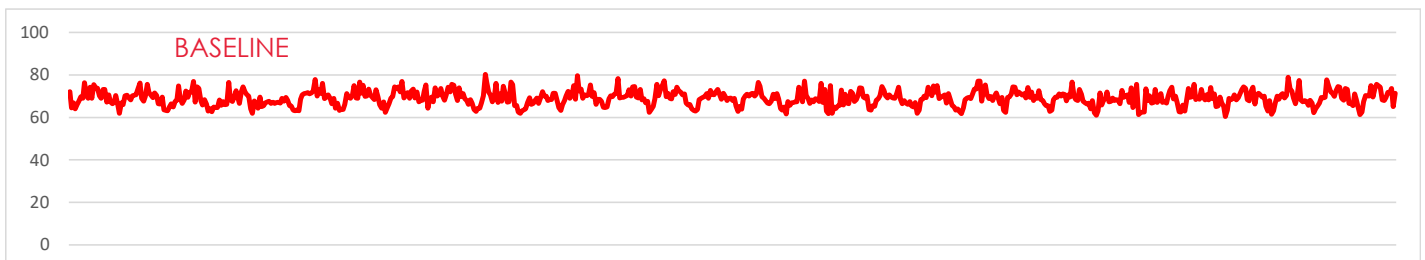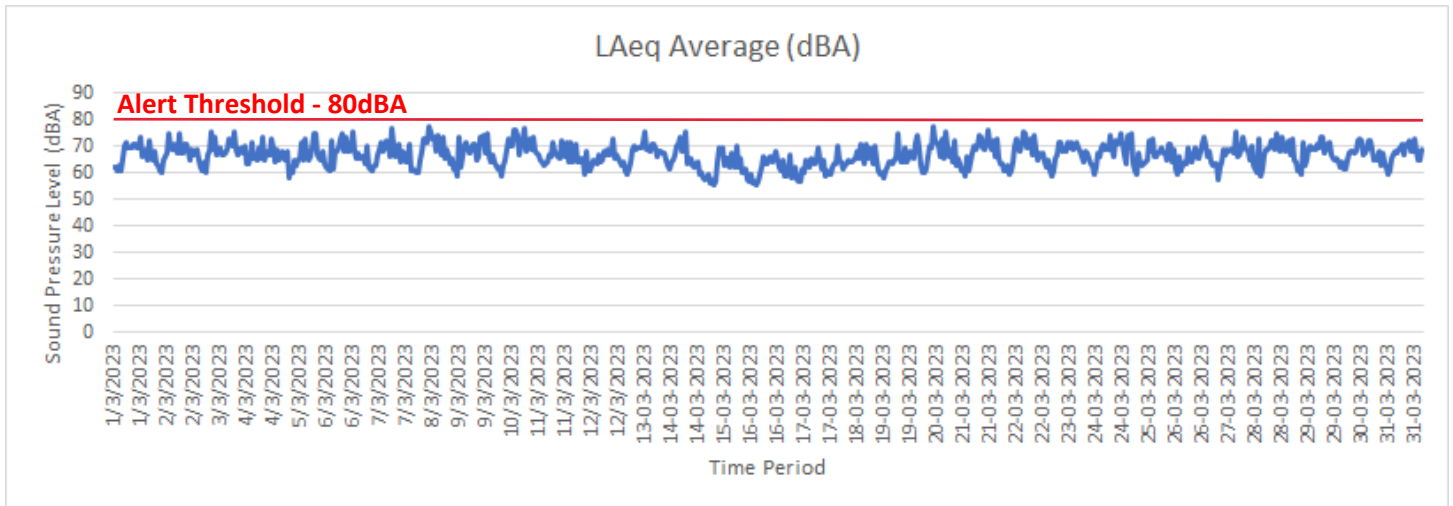


Noise Monitoring Unit #1494 - (State Street) – March 2023:

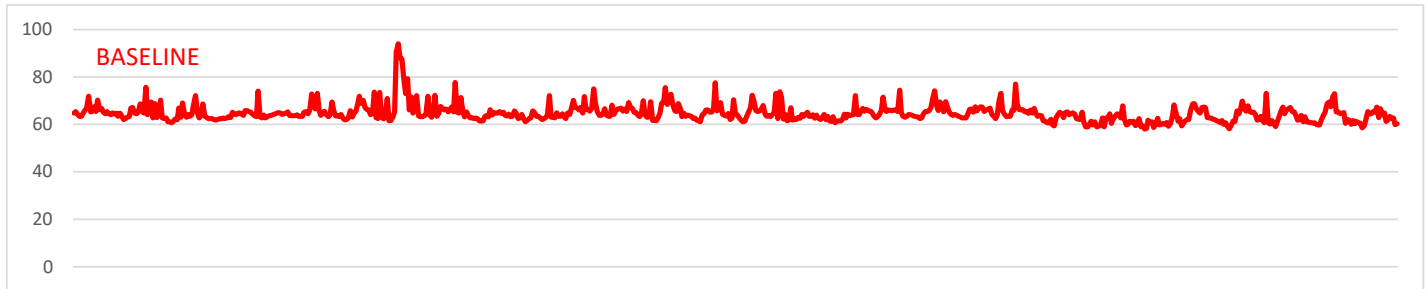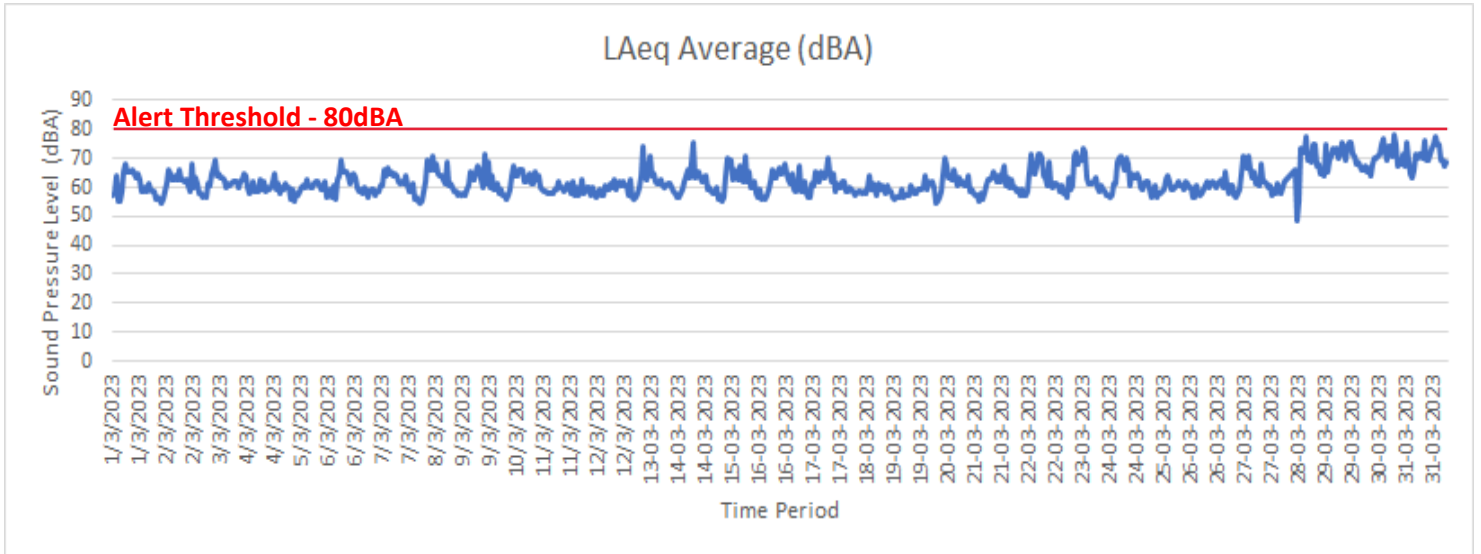


Noise Monitoring Unit #1532 - (Atlantic Avenue) – March 2023:

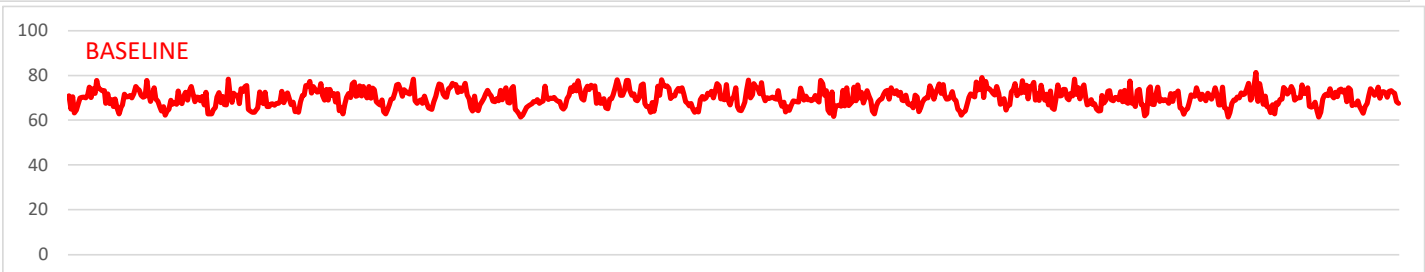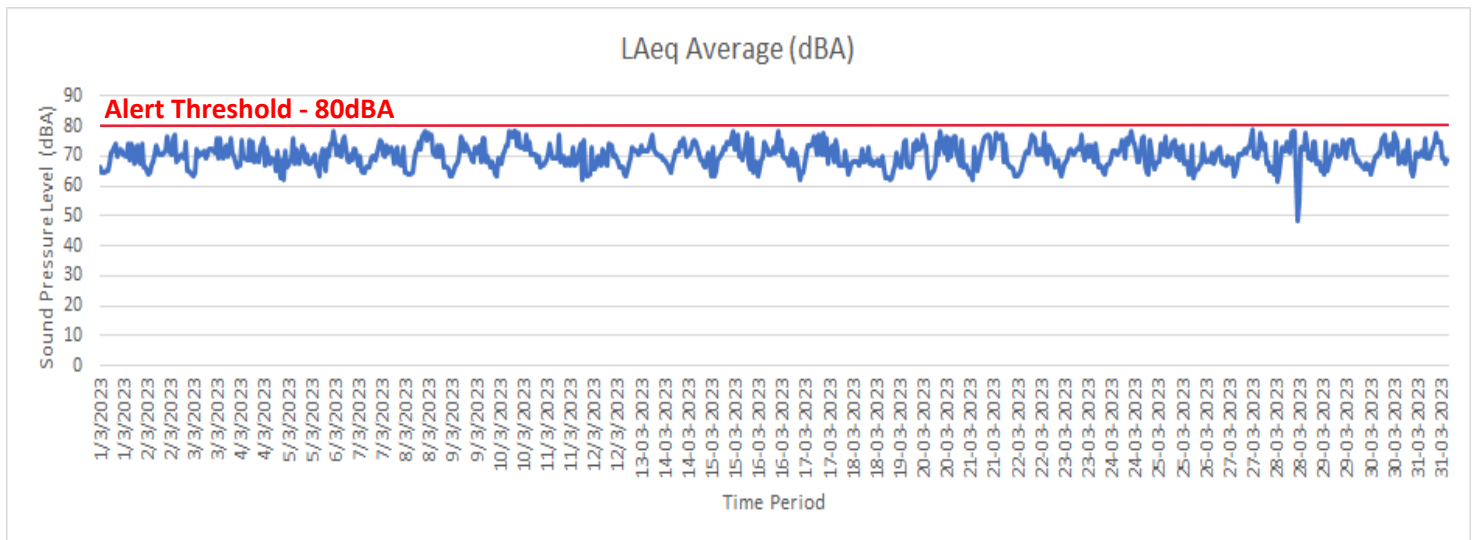


Dust Monitoring Unit – NW Corner – March 2023:

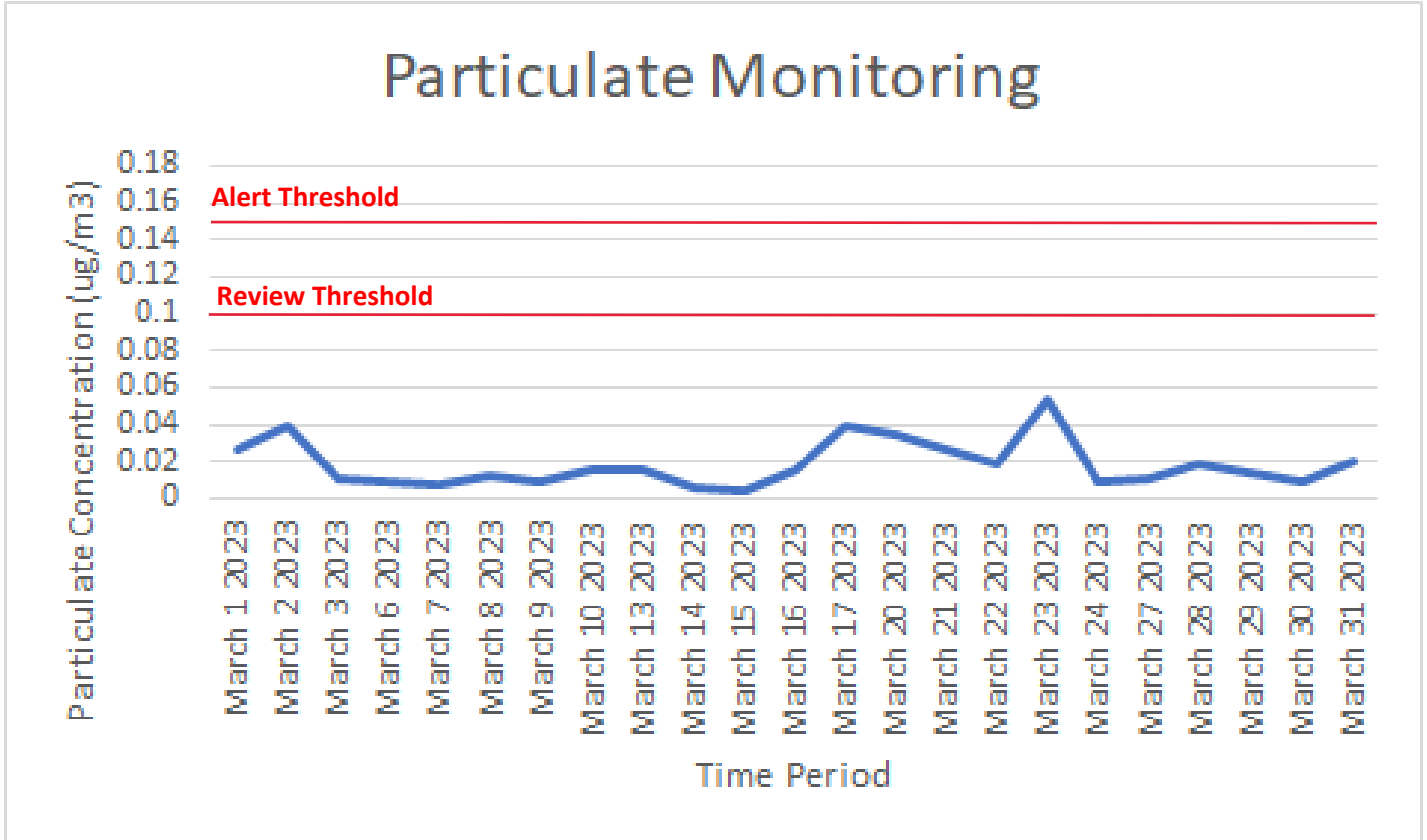

Dust Monitoring Unit – SE Corner – March 2023:

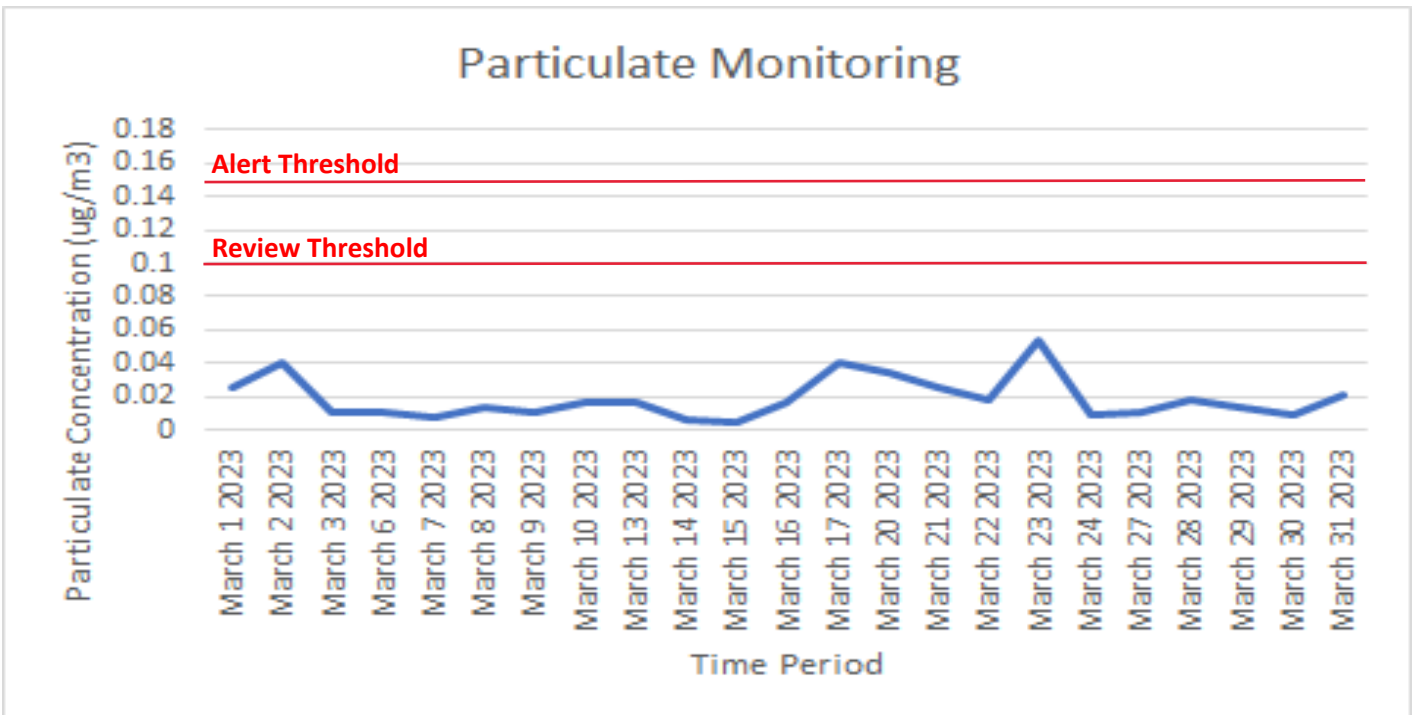

Dust Monitoring Unit – SW Corner – March 2023:

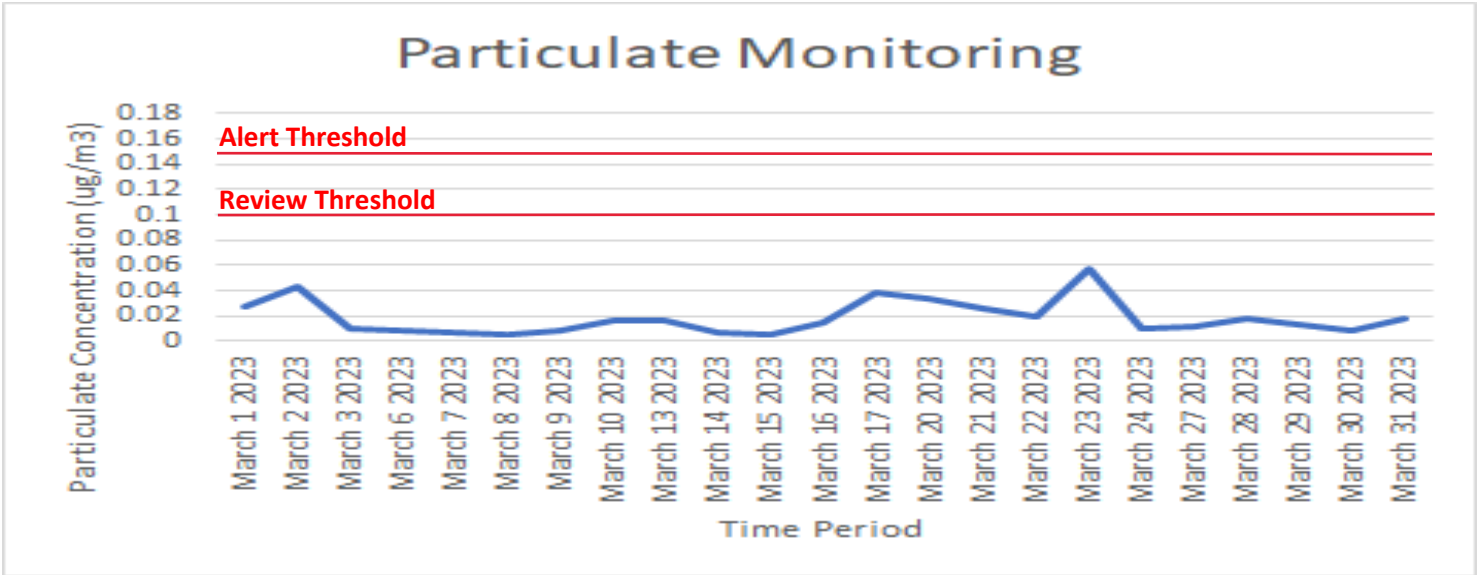

Dust Monitoring Unit – NE Corner – March 2023:

