

WEEKLY CONSTRUCTION BULLETIN

(6/26/23 – 7/1/23)

Brooklyn Dismantle Project PROJECT#: BBJ-KDSS BOROUGH: BROOKLYN DATE ISSUED: (6/23/23)

The following is an anticipated work schedule for the upcoming week. However, due to unforeseen field and weather conditions, it may become necessary to change some scheduled work locations, operations, and dates.

| DATE | WORK HOURS | LOCATION | OPERATION |
|----------------------|----------------------|---|---|
| 6/26/23 – 6/30/23 | 7:00 am – 9:00 am | Brooklyn Detention Center (275 Atlantic Avenue) | Weekly waste removal and refuse container pick-up and drop-off (Noise / Work will take place inside perimeter fencing with no public interaction) |
| 6/26/23 – 6/30/23 | 7:00 am – 4:00 pm | Brooklyn Detention Center (275 Atlantic Avenue) | Removal of built-up tower roofing material (Noise) |
| 6/26/23 – 6/30/23 | 7:00 am – 4:00 pm | Brooklyn Detention Center (275 Atlantic Avenue) | State St. tank installation (Piping Installation) (Noise / Placard parking impacts / Construction flaggers will direct pedestrian traffic when necessary) |
| 6/26/23 – 7/1/23 | 7:00 am – 4:00 pm | Brooklyn Detention Center (275 Atlantic Avenue) | Deliver and install tower scaffold (Noise) |

WATER SHUT-OFF NOTIFICATIONS: In addition to a 72-hour Advisory, prior 24-hour notification will be distributed/posted to any / all affected locations(s).

NO PARKING SIGNS: Will be distributed/posted 72 hours prior to the temporary elimination of street parking. Please observe posted parking regulations in construction areas.

FOR FURTHER INFORMATION: Contact **Lucien Allen**, the **Community Construction Liaison** at (917) 270 - 2370 or BrooklynCCL@bbjnyc.com

Overview of Dismantle Activities & Progress

Interim sally port and officer booth

Fuel tank excavation/replacement


Podium dismantle progress

Tower netting

Tower scaffolding

MTA Vent Shafts

275 Atlantic Ave.

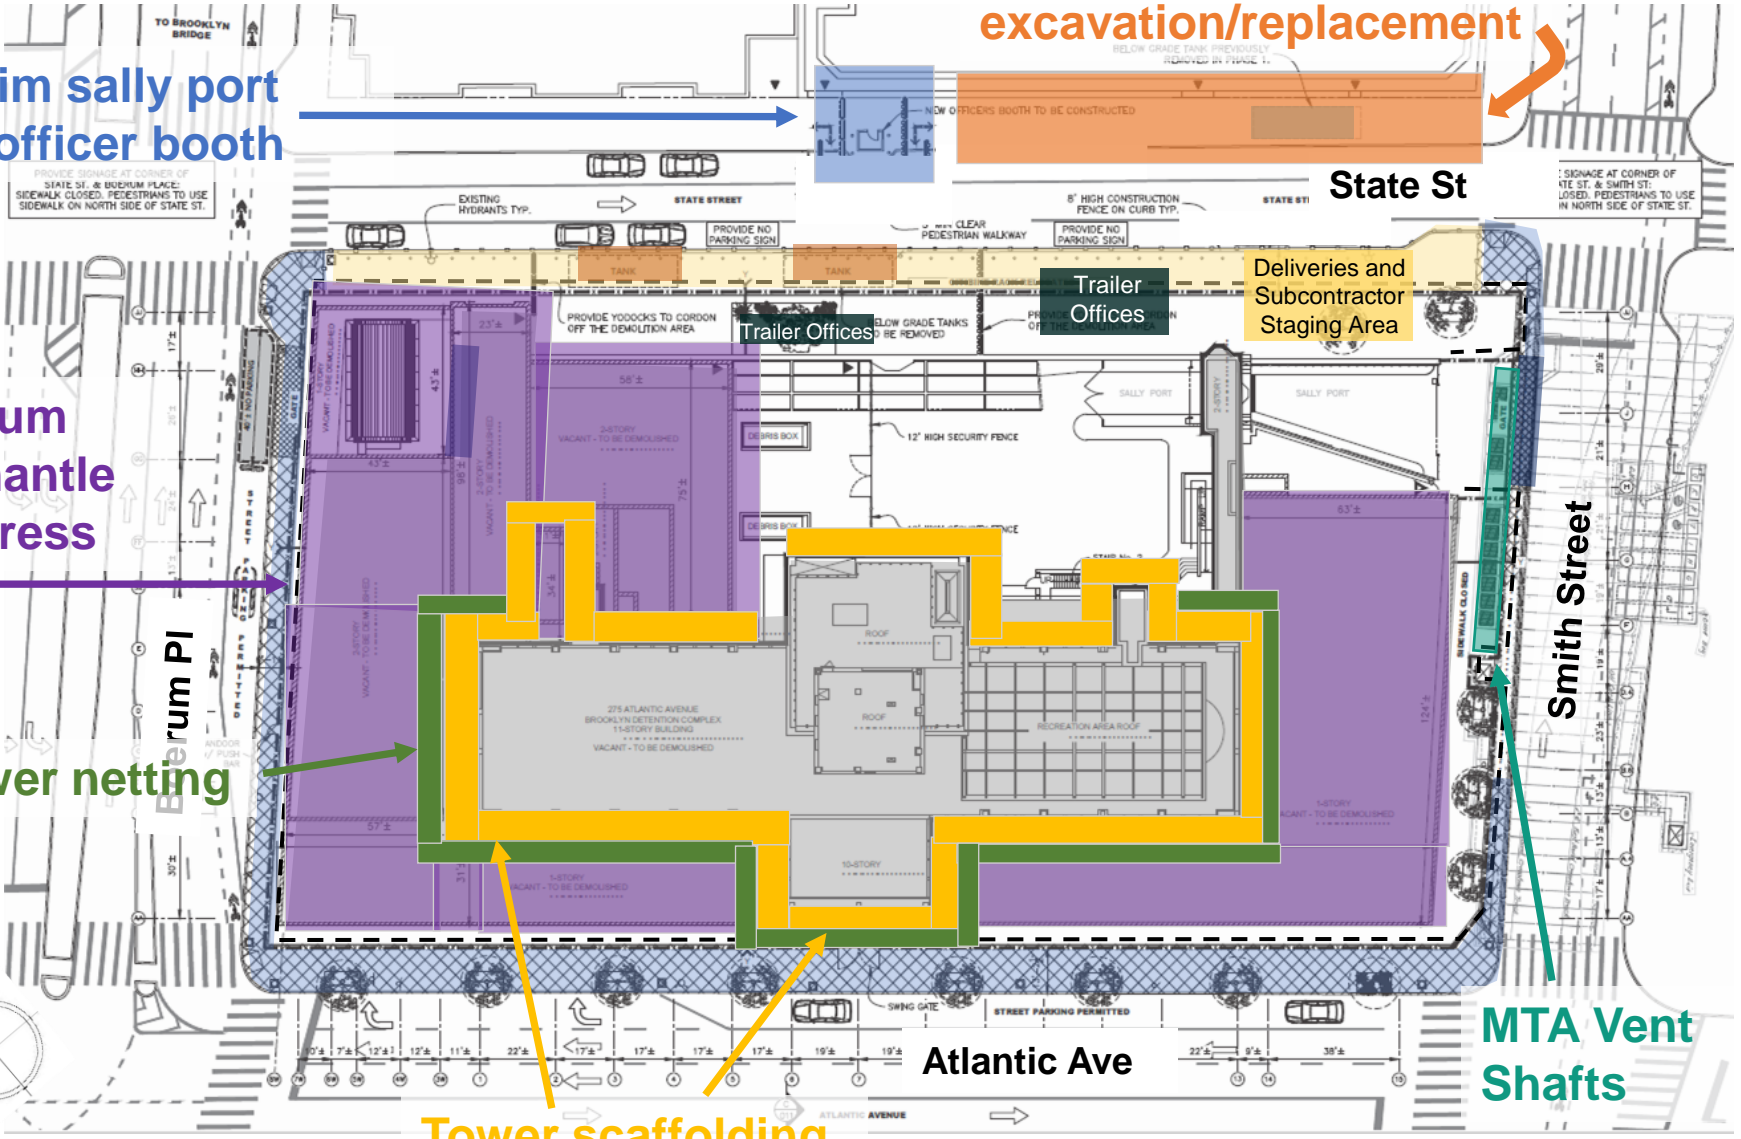

| | |
|--|--|
| | 8' HIGH SIDEWALK SHED |
| | 16' HIGH SIDEWALK SHED |
| | CONSTRUCTION PLYWOOD FENCE |
| | SECURITY FENCE |
| | 8' HIGH CONSTRUCTION FENCE ON CURB TYP. |
| | TA GRATING OVER VENTILATION STRUCTURE |
| | FIRE DEPARTMENT CONNECTION FOR SPRINKLER & STANDPIPE TO REMAIN |
| | DIRECTION OF TRAFFIC |
| | TREE WITH PROTECTION |
| | FIRE HYDRANT |
| | STREET SIGN |
| | YODOCKS TYP. |
| | Sidewalk Closure |
| | Oil tank removal |
| | Oil tank Installation |