

WEEKLY CONSTRUCTION BULLETIN

(4/15/24 – 4/19/24)

Brooklyn Dismantle Project PROJECT#: BBJ-KDSS BOROUGH: BROOKLYN DATE ISSUED: (4/12/24)

The following is an anticipated work schedule for the upcoming week. However, due to unforeseen field and weather conditions, it may become necessary to change some scheduled work locations, operations, and dates.

DATE(S)	WORK HOURS	LOCATION	OPERATION
4/18/24 – 4/19/24	7:00 am–9:00 pm (M - F) 9:00 am – 5:00 pm (Sat)	Brooklyn Detention Center (275 Atlantic Avenue)	Remove Office Trailers (Noise / Dismantling and removal of office trailers from the worksite. / Periodic traffic and pedestrian impacts at the intersection of State St. and Smith St. / Work will take place inside perimeter fencing with no public interaction.)
4/15/24 – 4/17/24	7:00 am–9:00 pm (M - F) 9:00 am – 5:00 pm (Sat)	Brooklyn Detention Center (275 Atlantic Avenue)	Removal of Sidewalk Sheds (Noise / Removal of sidewalk bridging on Boerum Pl. Atlantic Ave., and Smith St. / Perimeter fence will be moved back to the property line. / Flaggers will direct pedestrian and vehicular traffic as needed.)

Extended Work Hours:
Mon – Fri: (7:00 am – 9:00 pm)
Sat: (9:00 am – 5:00 pm)

***Site will shut down at 9:00 pm**

WATER SHUT-OFF NOTIFICATIONS: IN ADDITION TO A 72-HOUR ADVISORY, PRIOR 24-HOUR NOTIFICATION WILL BE DISTRIBUTED/POSTED TO ANY / ALL AFFECTED LOCATIONS(S).

NO PARKING SIGNS: WILL BE DISTRIBUTED/POSTED 72 HOURS PRIOR TO THE TEMPORARY ELIMINATION OF STREET PARKING. PLEASE OBSERVE POSTED PARKING REGULATIONS IN CONSTRUCTION AREAS.

For further information: Contact **Lucien Allen**, the **Community Construction Liaison** at (917) 270 - 2370 or **BrooklynCCL@bbjnyc.com**

Eric Adams,
Mayor


Thomas Foley, P.E.
Commissioner

Overview of Dismantle Activities & Progress

Interim sally port & officer booth

North Yard Demo & Berm Installation

275 Atlantic Ave.

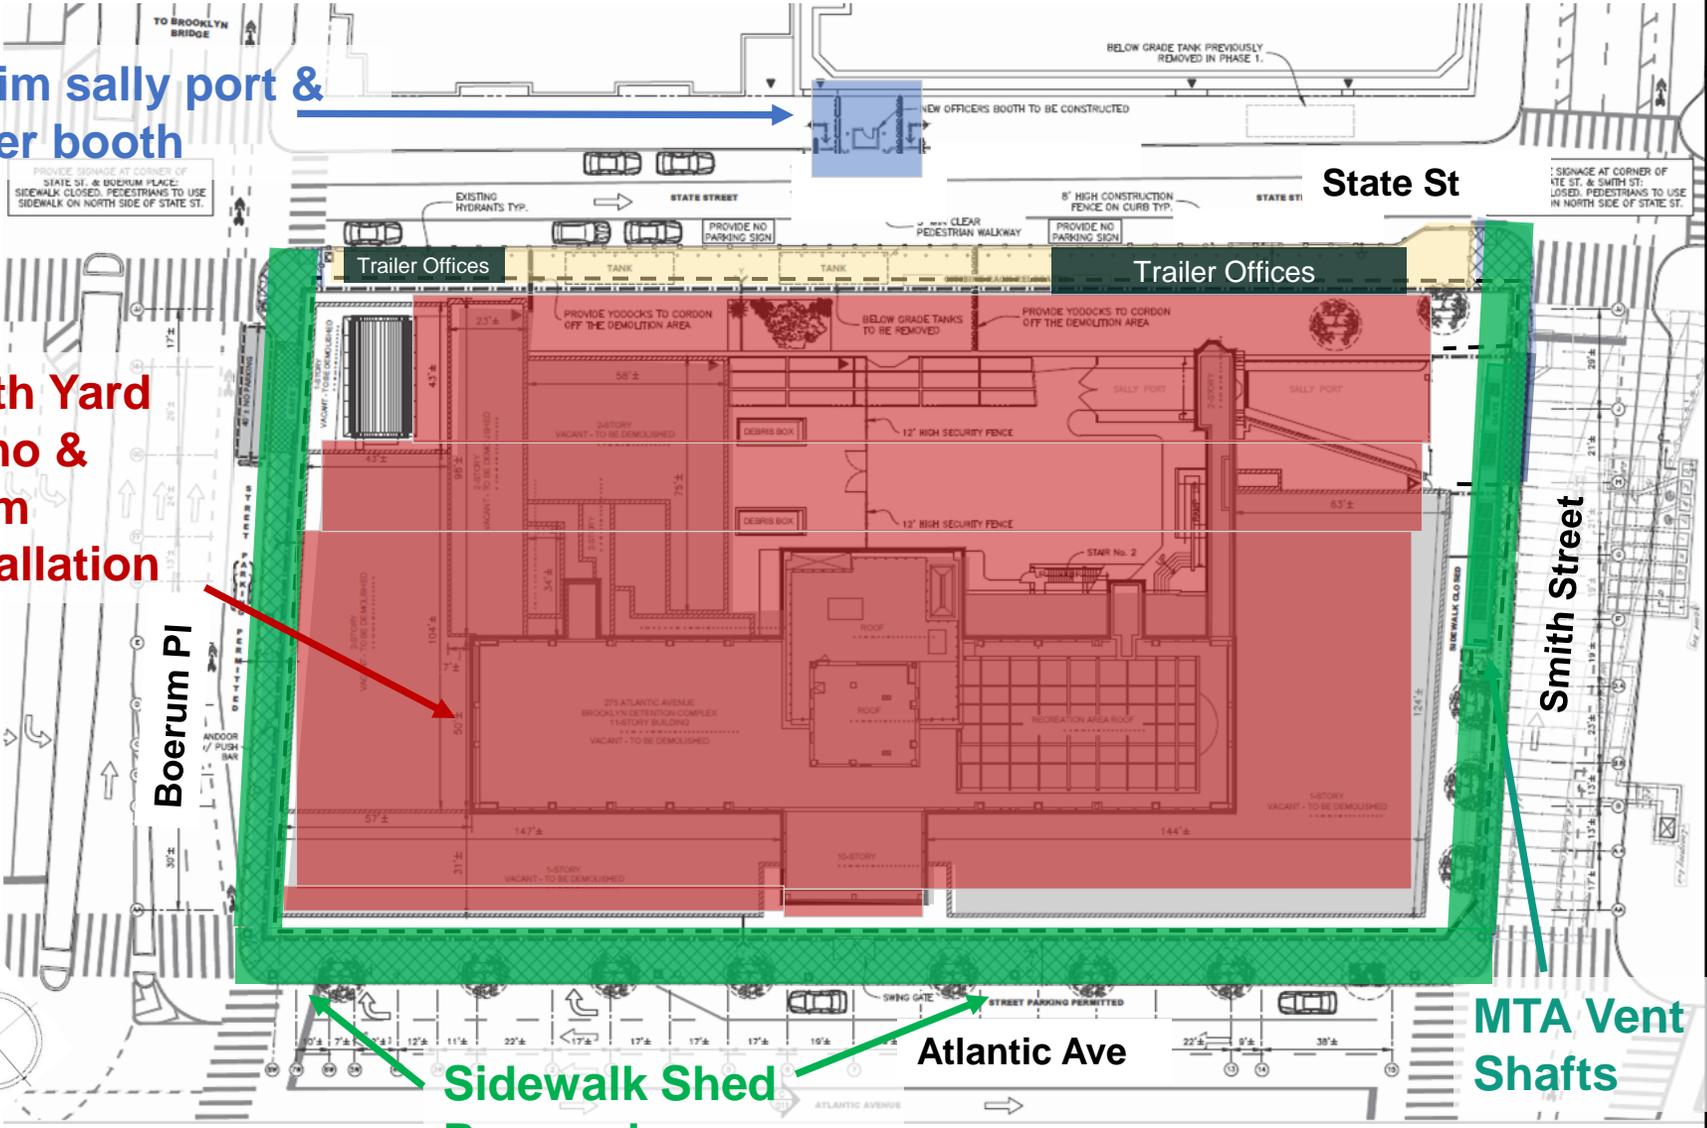

	8' HIGH SIDEWALK SHED
	16' HIGH SIDEWALK SHED
	CONSTRUCTION PLYWOOD FENCE
	SECURITY FENCE
	8' HIGH CONSTRUCTION FENCE ON CURB TYP.
	TA GRATING OVER VENTILATION STRUCTURE
	FIRE DEPARTMENT CONNECTION FOR SPRINKLER & STANDPIPE TO REMAIN
	DIRECTION OF TRAFFIC
	TREE WITH PROTECTION
	FIRE HYDRANT
	STREET SIGN
	YODOCKS TYP
	Sidewalk Closure

Sidewalk Shed Removal

Atlantic Ave

MTA Vent Shafts

State St

Smith Street

Boerum Pl

Trailer Offices

Trailer Offices